




POGLED NA JI STROPNU PLOČU

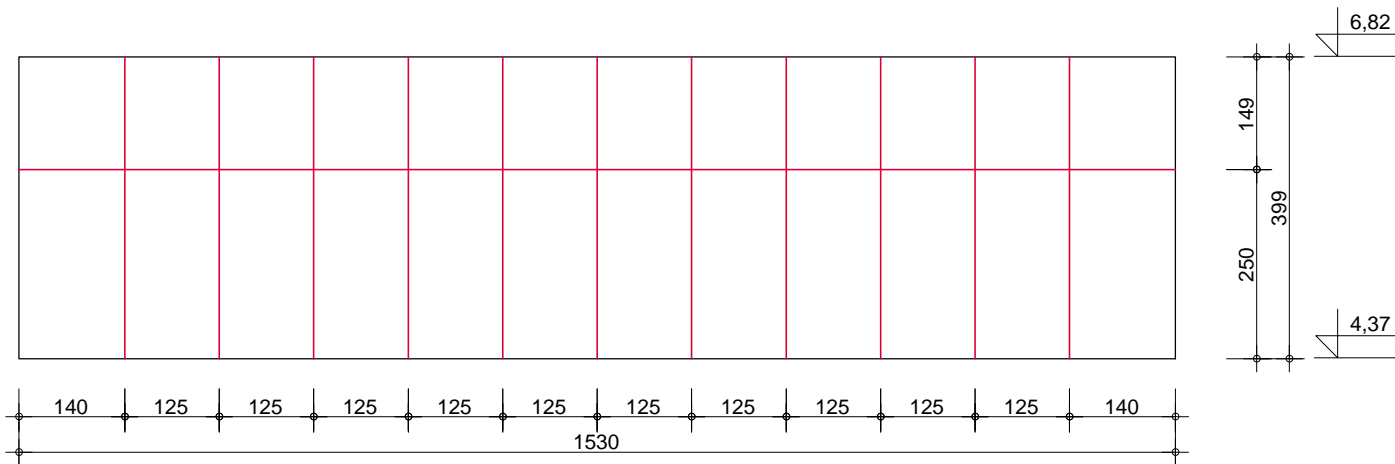


POGLED NA SZ STROPNU PLOČU

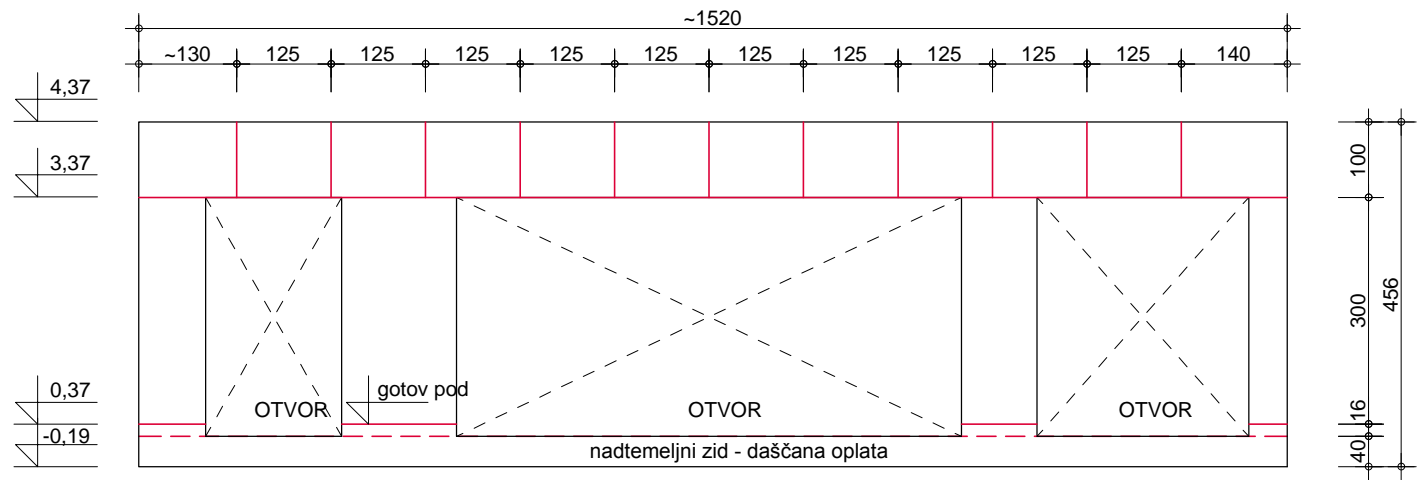


POGLED NA JI ZID

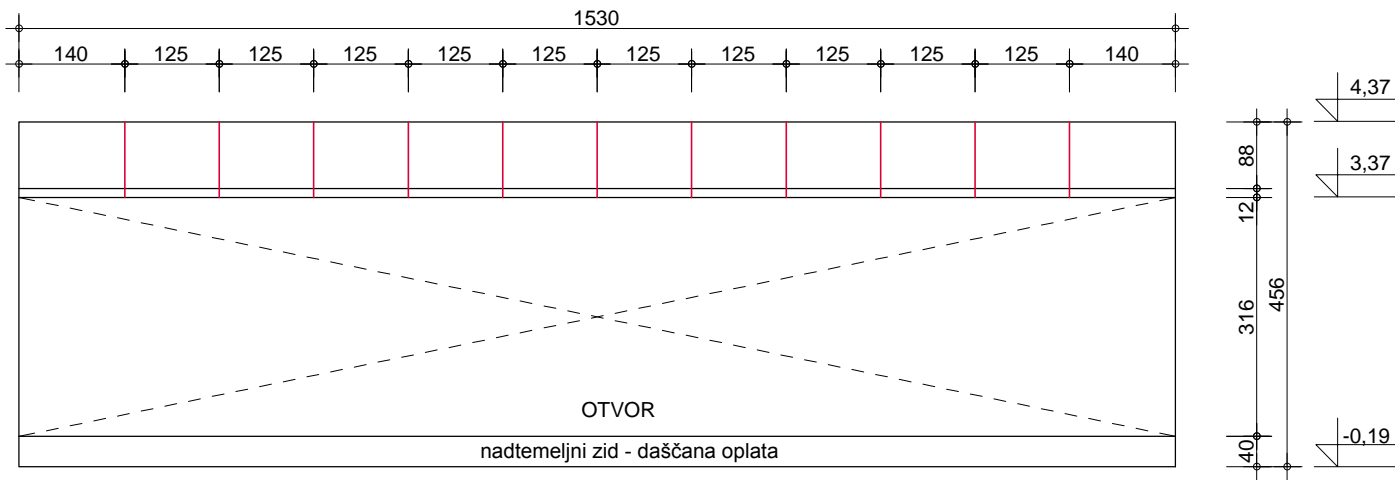

POGLED NA SZ ZID

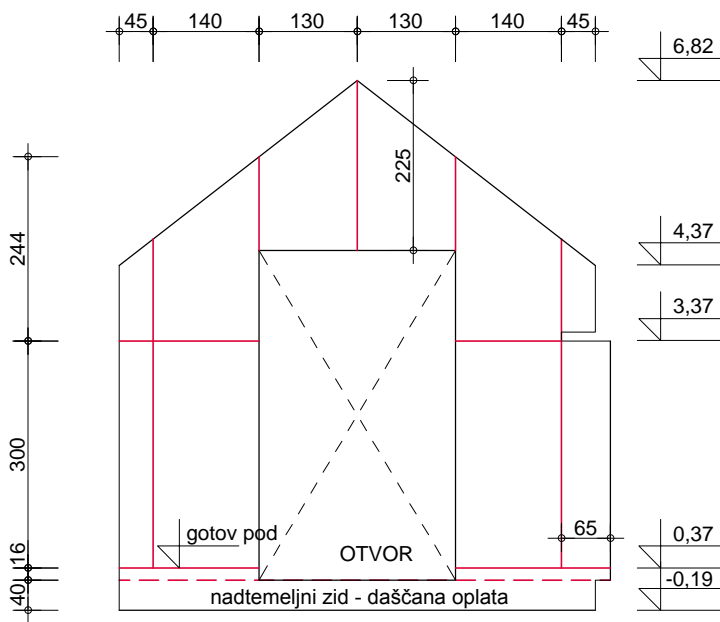

POGLED NA JZ ZID

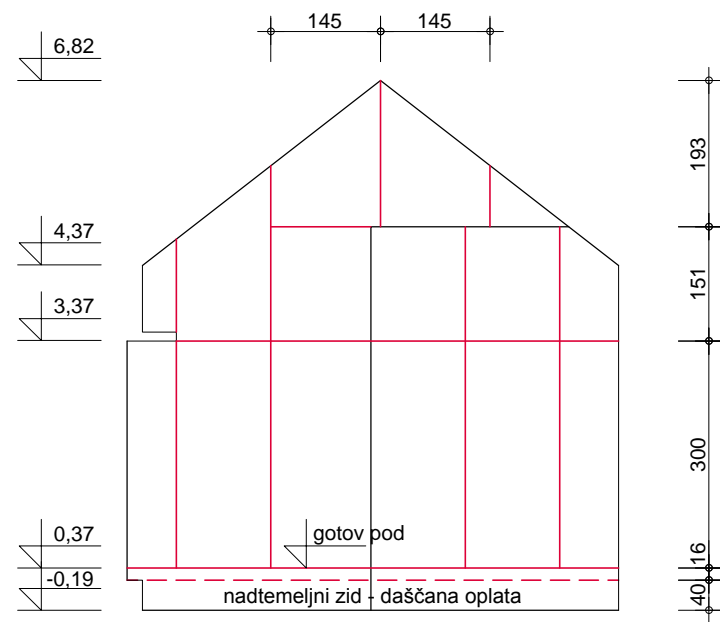

POGLED NA SI ZID

**MCPA / C - IZLOŽBENI PAVILJON**  
PLAN OPLATE UNUTRAŠNJIH PLOHA MJ. 1:100

<b>FORM</b>		PROJEKTIRANJE I INŽENJERING d.o.o. 23000 ZADAR, Rivnica 4, tel/fax: 313-981, OIB 95437056452	
GLAVNI PROJEKTANT ANTE UGLEŠIĆ dipl. ing. arh.	OBJEKT MEĐUNARODNI CENTAR ZA PODVODNU ARHEOLOGIJU KOMPLEKS SV. NIKOLE U ZADRU	K.C./K.O. <b>9478 ZADAR</b>	
PROJEKTANT SURADNIK MARIJANA RANČIĆ dipl. ing. arh.	SASTAV CRTEŽA PLAN OPLATE UNUTR. PLOHA	MJERILO <b>1:100</b>	
TEHNIČKA SURADNJA	FAZA / PROJEKT IZVEDBENI / ARHIT. PROJEKT	BR. TEH. DN. 2017-10/C	
DIREKTOR ANTE UGLEŠIĆ dipl. ing. arh.	NARUČITELJ MEĐUNARODNI CENTAR ZA PODVODNU ARHEOLOGIJU, Zadar	DATUM XI 2017.	
		LIST BR.	12