




JUGOISTOČNO PROČELJE

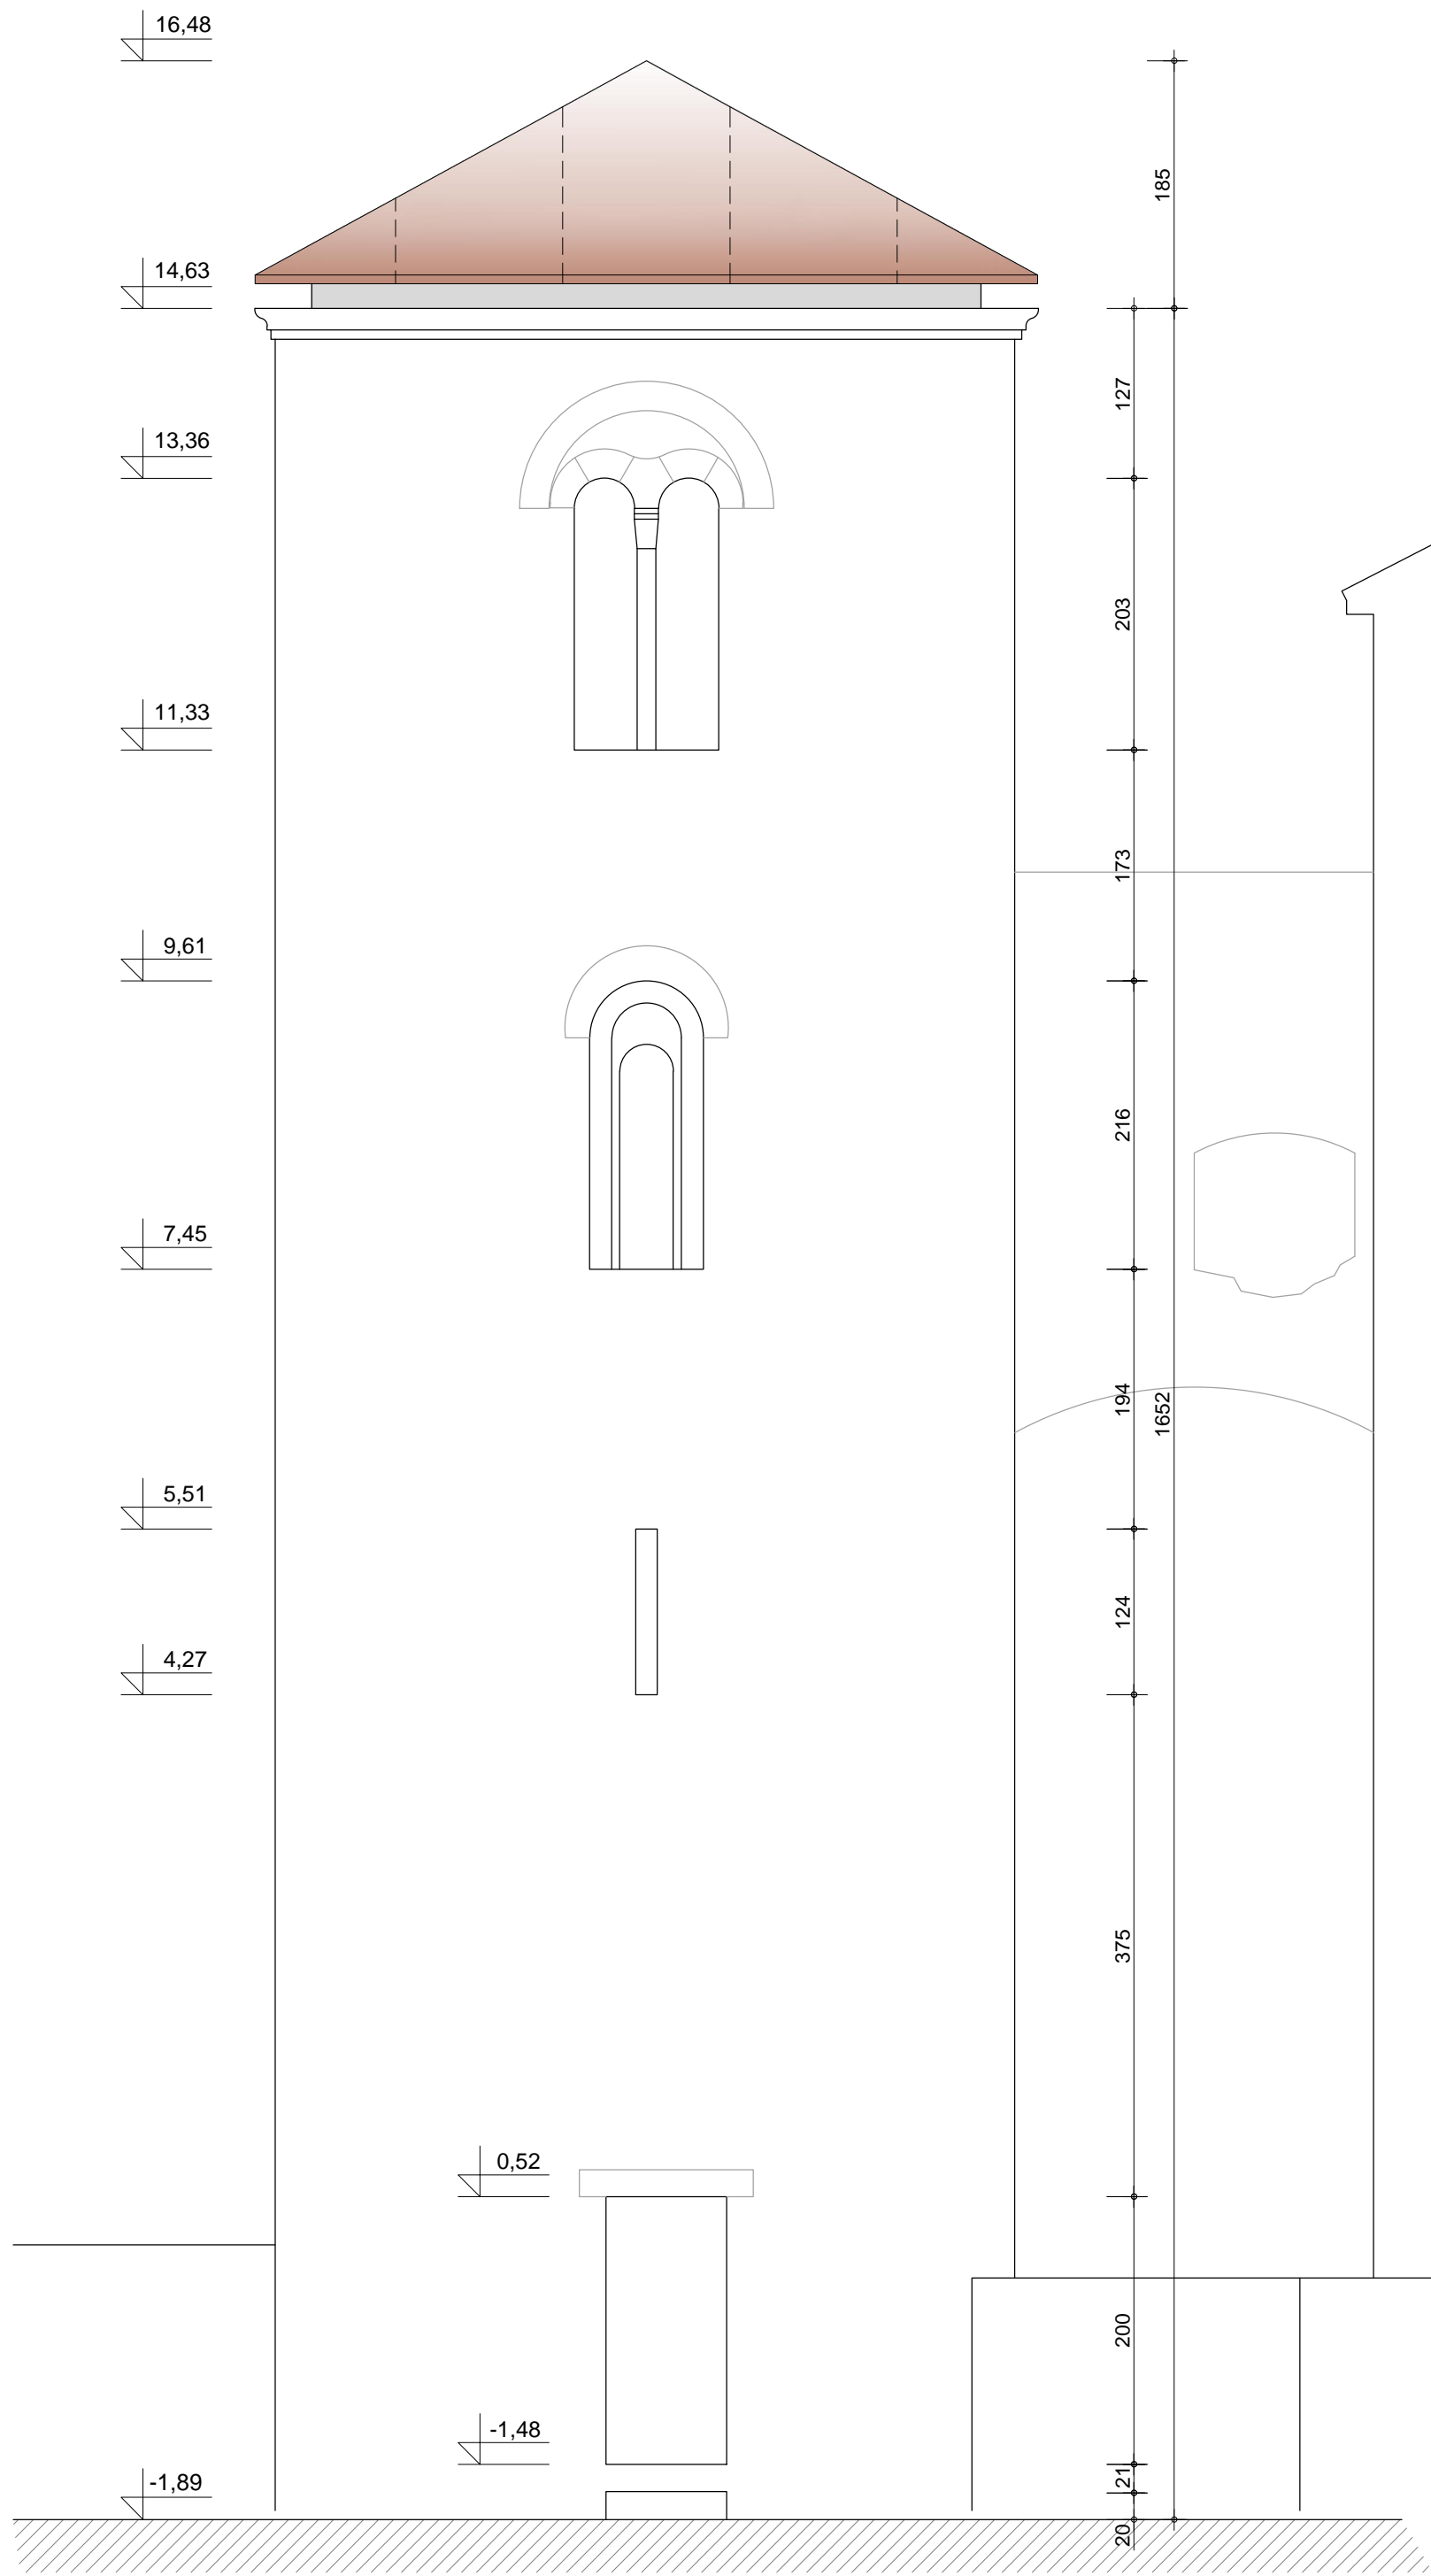

SJEVEROISTOČNO PROČELJE

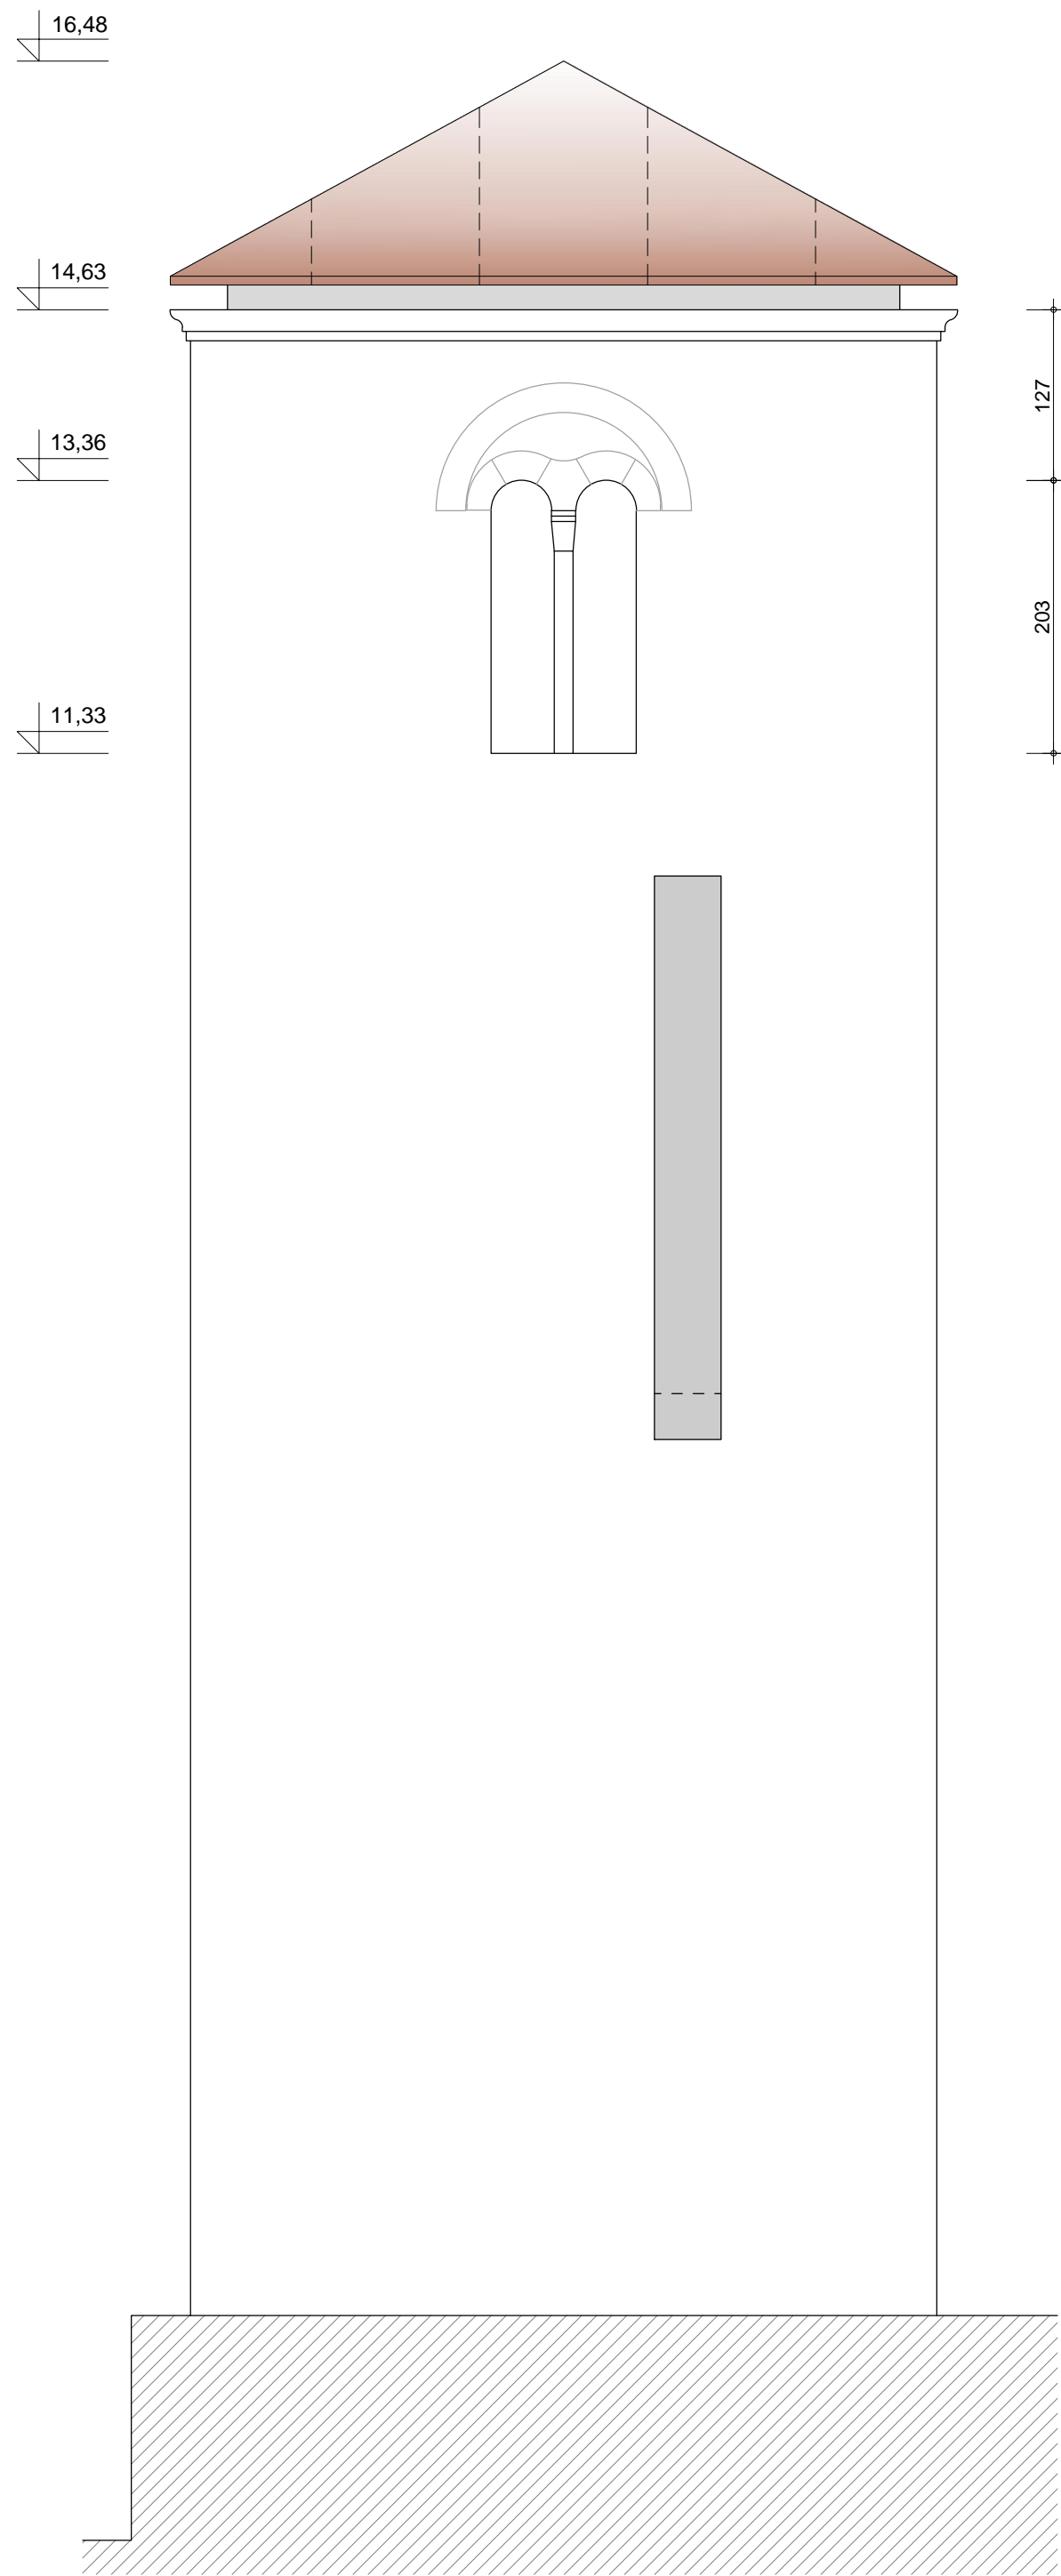

SJEVEROZAPADNO PROČELJE

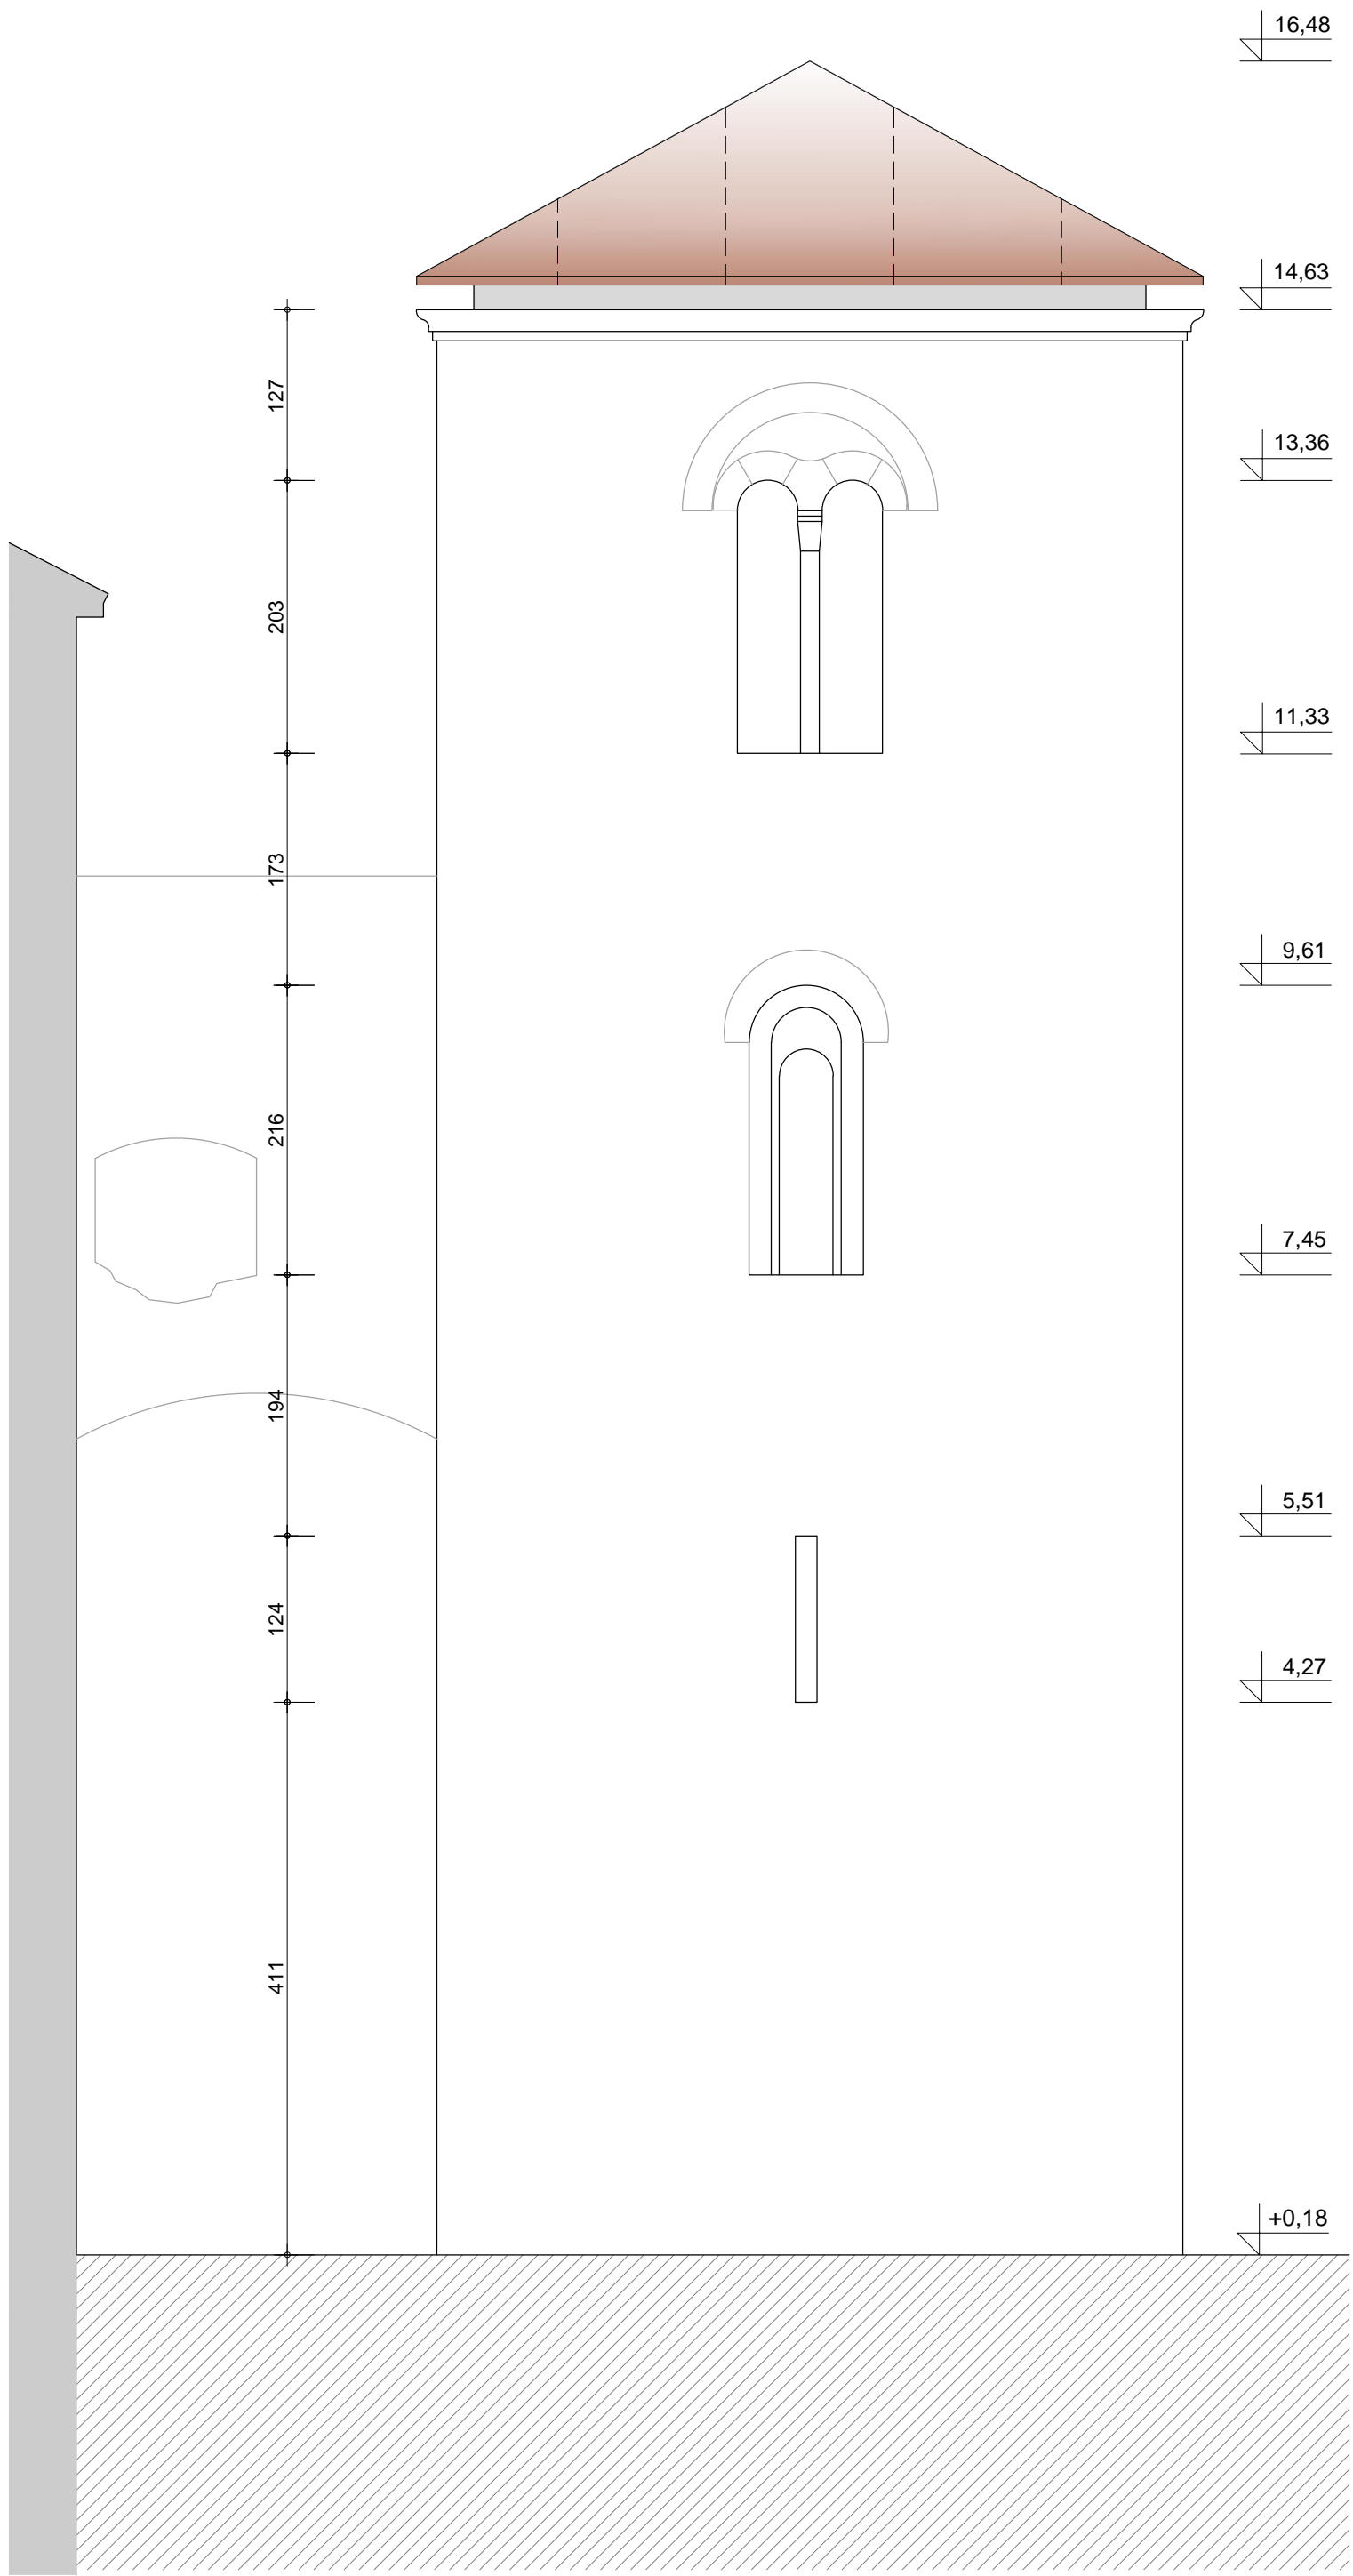

JUGOZAPADNO PROČELJE

MCPA / A2 - ZVONIK
PROČELJA MJ. 1:50

FORVM		PROJEKTIRANJE I INŽENJERING d.o.o.	
GLAVNI PROJEKTANT ANTE UGLEŠIĆ dipl. ing. arh.		23000 ZADAR, RIVNICA 4, telefaks: 913-981, OIB 95497056452	
PROJEKTANT SURADNIK MARILJANA RANČIĆ dipl. ing. arh.		OBJEKT MEĐUNARODNI CENTAR ZA PODVOĐNU ARHEOLOŠKU KOMPLEKS SV. NIKOLE U ZADRU	
TEHNIČKA SURADNJA		A2 - ZVONIK	
DIREKTOR ANTE UGLEŠIĆ dipl. ing. arh.		IZVEDBENI I ARHITEKTON. PROJEKT	
		MEĐUNARODNI CENTAR ZA PODVOĐNU ARHEOLOŠKU, Zadar	
		BR. TEH. DN. 2017-10A	
		LIST BR. 5	